

Ground Floor

RevID	CHD	Change Name	Date
01		Preliminary fire hazard test + Ramp placement	12.04.25
02		Furniture & Sanitary installments	21.04.25

Vision for Puma e.V.

Dr. Frank Klemm
 Humboldtinsel 39
 Berlin
 Germany

Eye Clinic Zanzibar
 Malawi Rd
 Zanzibar
 Tanzania

Drawing Name
Ground Floor


Drawing Status
Version 4.4

Modified by **Raffael Benoit Welter** Date 21.04.2025

Checked by **Raffael Benoit Welter** Date 21.04.2025

Drawing Scale
1:100

Layout ID **V4.4.00** Revision **2**

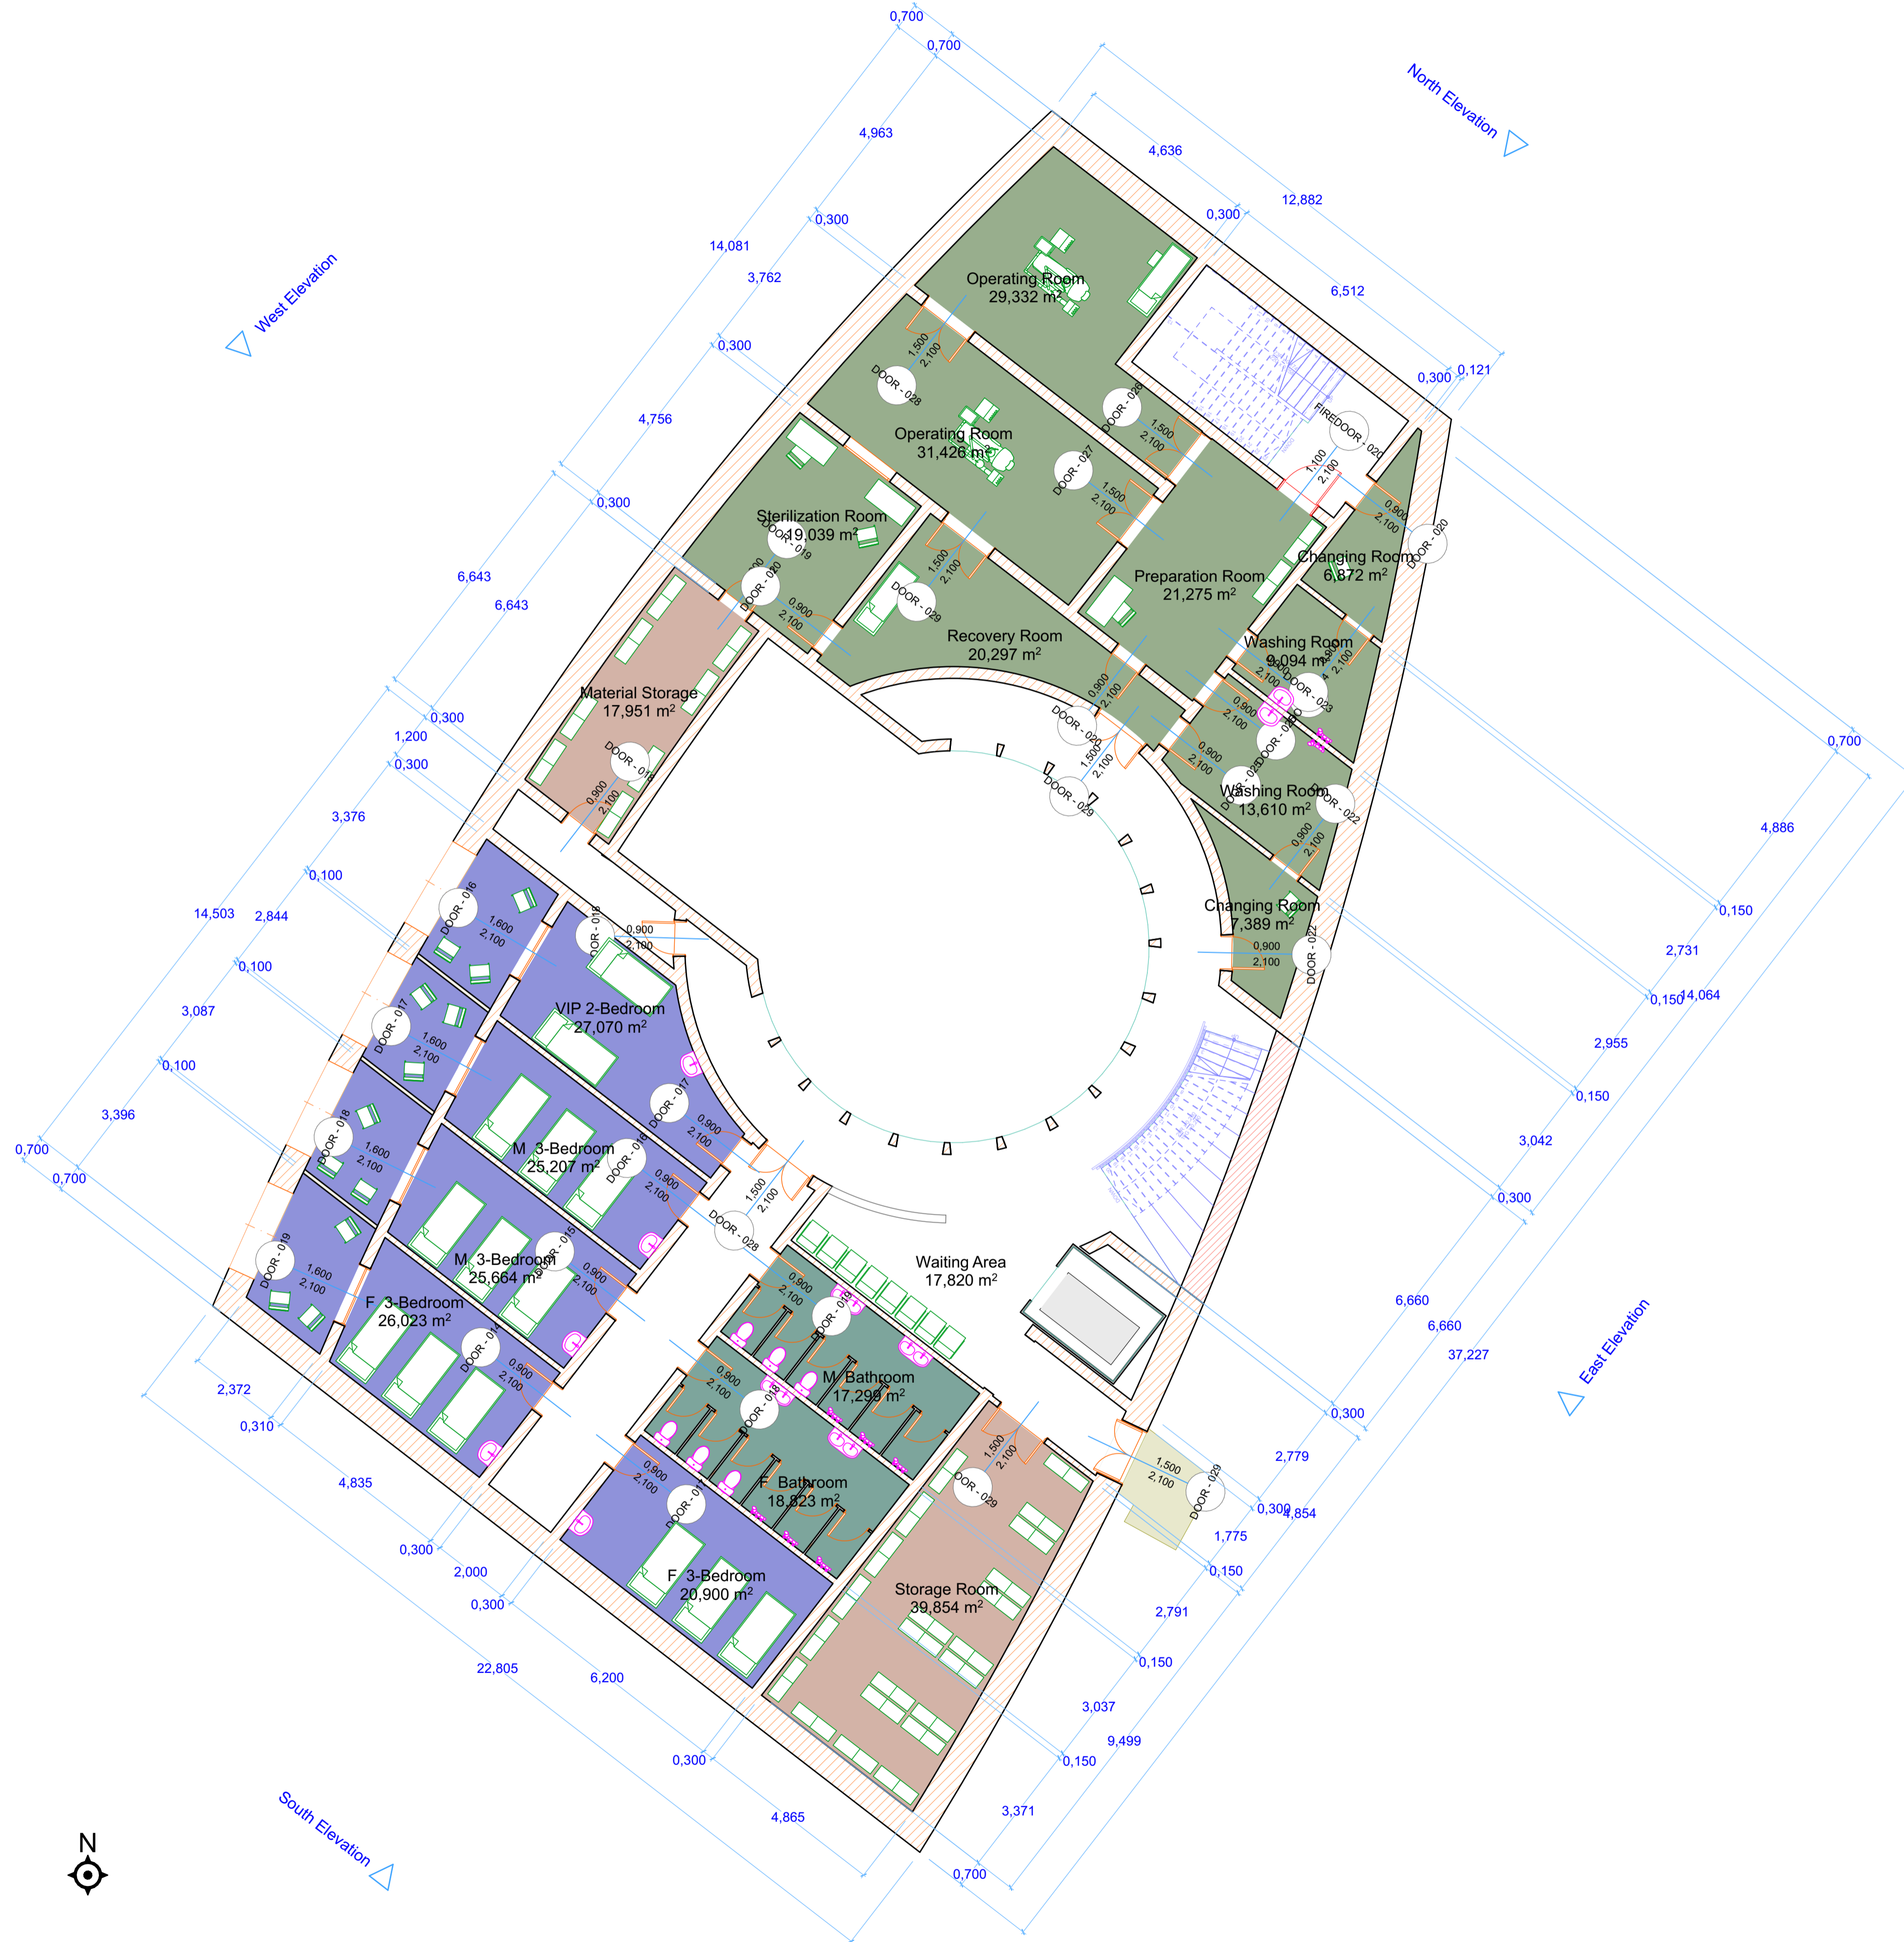

Revision History			
RevID	Chd	Change Name	Date
01		Preliminary fire hazard test + Ramp placement	12.04.25
02		Furniture & Sanitary installments	21.04.25

Vision for Puma e.V.

VISION FOR PUMA E.V.

Dr. Frank Klemm
 Humboldtinsel 39
 Berlin
 Germany

Eye Clinic Zanzibar
 Malawi Rd
 Zanzibar
 Tanzania

Drawing Name
1. Floor


Drawing Status
Version 4.4

Modified by **Raffael Benoit Welter** Date 21.04.2025

Checked by **Raffael Benoit Welter** Date 21.04.2025

Drawing Scale
1:100

Layout ID **V4.4.01** Revision **2**

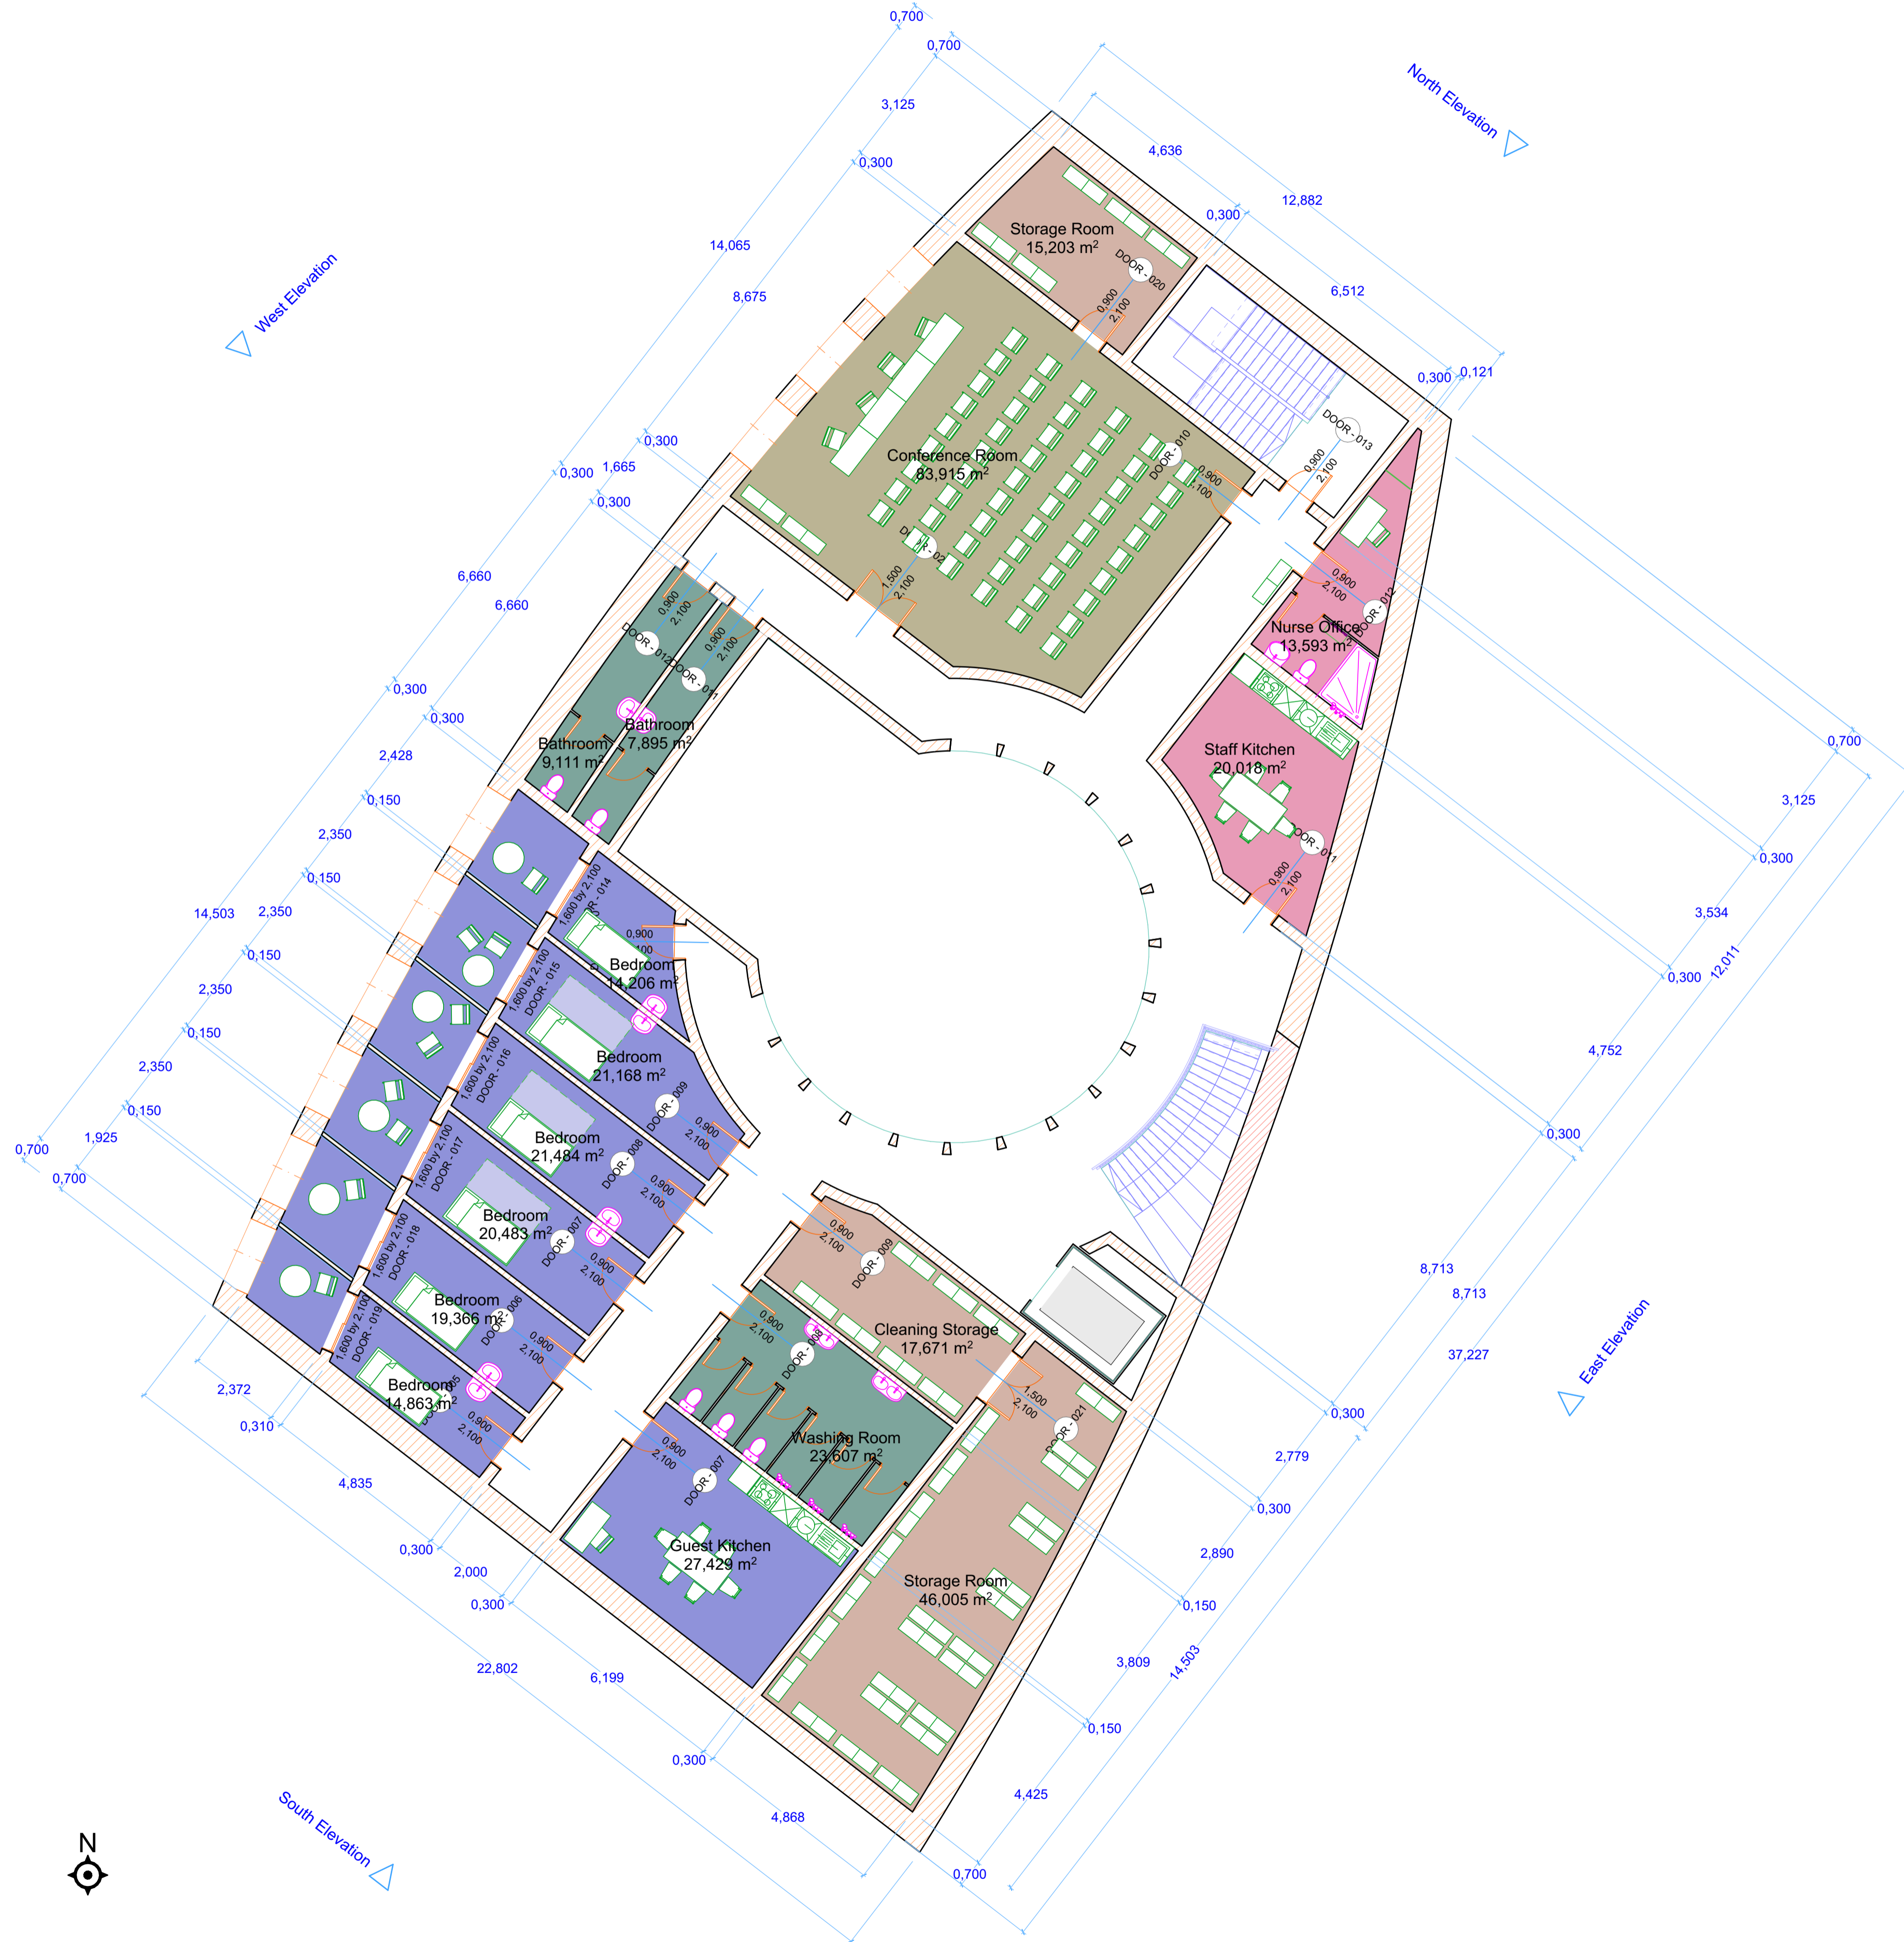

Revision History			
RevID	Chd	Change Name	Date
01		Preliminary fire hazard test + Windows	12.04.25
02		Furniture & Sanitary installments	21.04.25

Vision for Puma e.V.

Dr. Frank Klemm
 Humboldtinsel 39
 Berlin
 Germany

Eye Clinic Zanzibar
 Malawi Rd
 Zanzibar
 Tanzania

Drawing Name
2. Floor

Drawing Status
Version 4.4

Modified by **Raffael Benoit Welter** Date 21.04.2025

Checked by **Raffael Benoit Welter** Date 21.04.2025

Drawing Scale
1:100

Layout ID **V4.4.02** Revision **2**